


TOWN OF MONSON:
HILLSIDE CEMETERY STONE WALL REPAIRS Phase II
 HILLSIDE CEMETERY MAIN STREET MONSON, MA



3 Converse Street Palmer, MA 01069
 413-283-2553 fax 413-289-8993
 e-mail: admin@architectural-insights.com

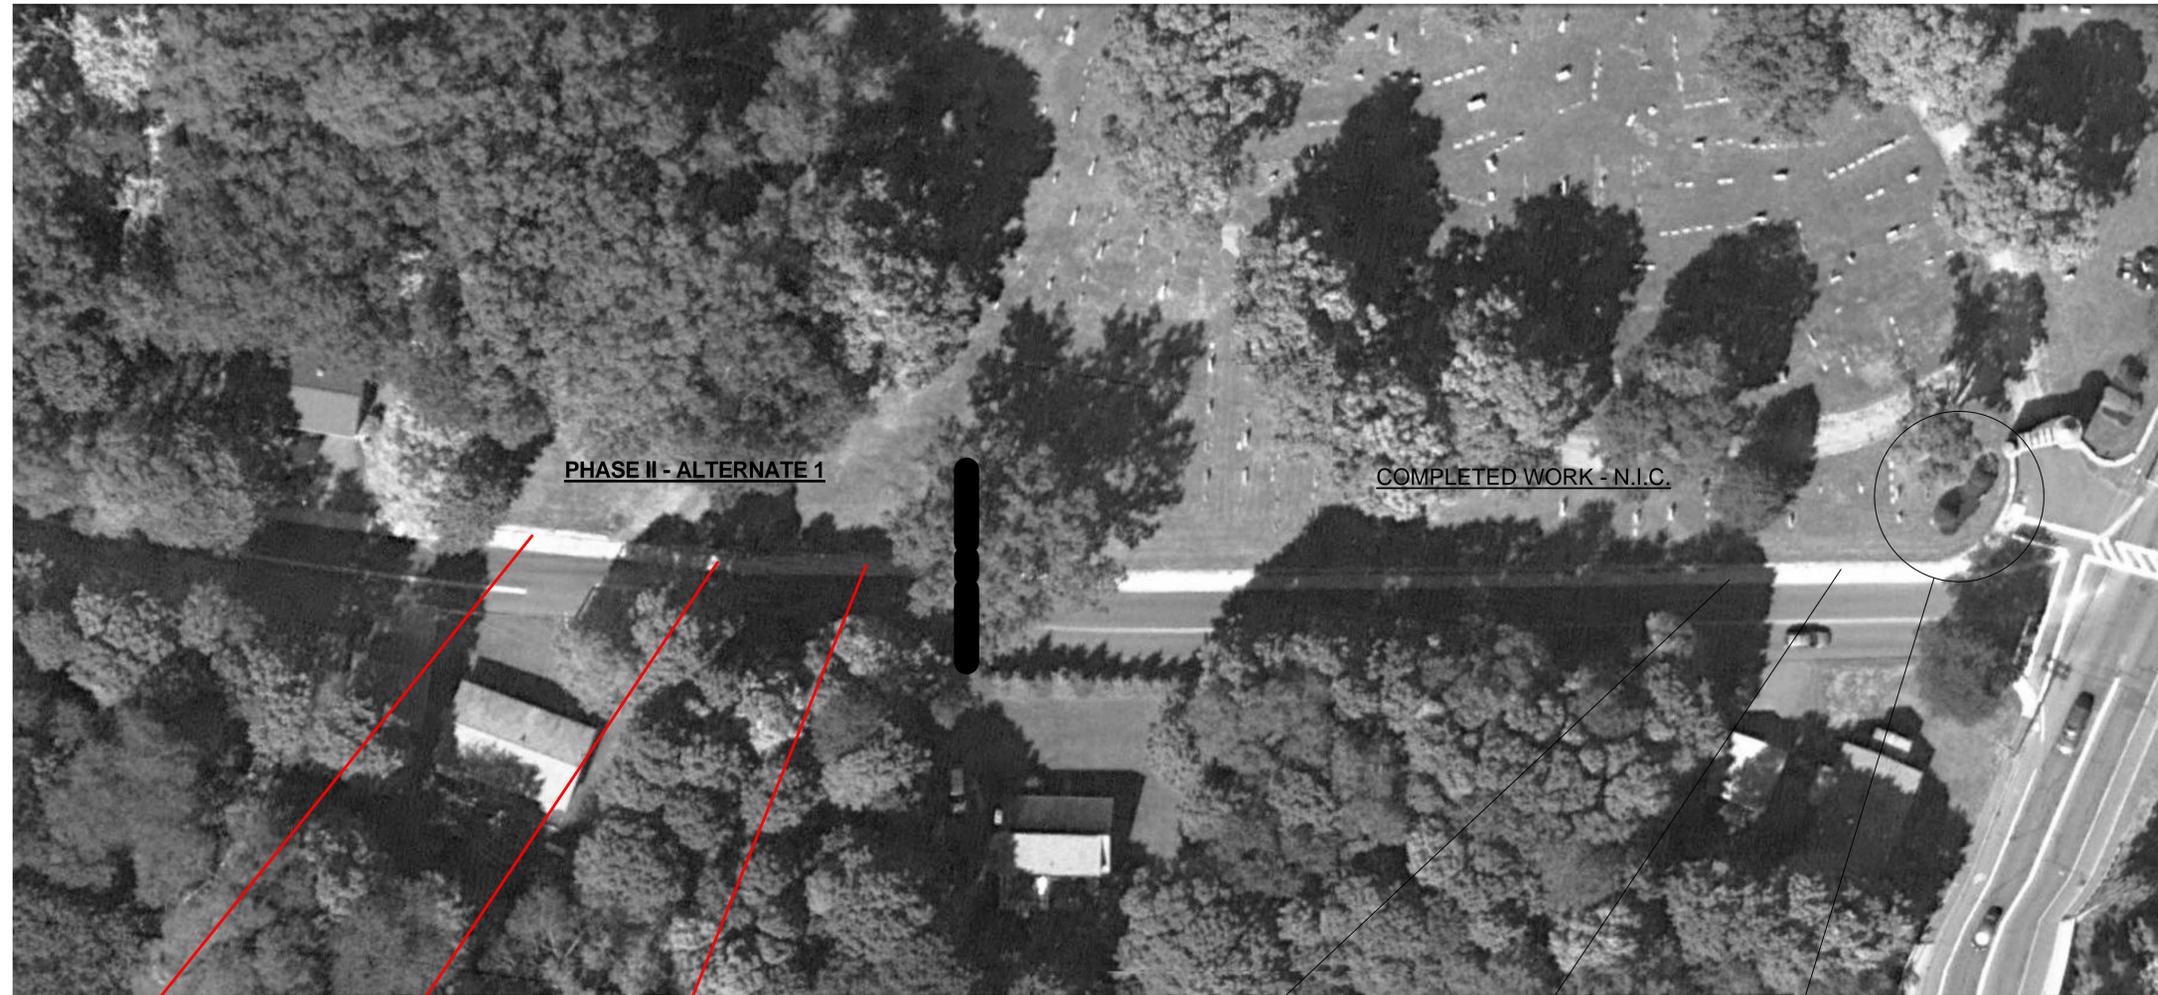

Reset capstones and repair former mortared joints to remove unsightly repairs and to repoint as necessary

Repoint face of wall for length of wall within Alternate A limits



Reset capstones and repair former mortared joints to remove unsightly repairs and to repoint as necessary

Repoint face of wall for length of wall within Alternate A limits



Reset capstones and repair former mortared joints to remove unsightly repairs and to repoint as necessary

Repoint face of wall for length of wall within Alternate A limits



Reset capstones for length of wall within Alternate 1 for only those stones out of alignment with vertical wall face



Reset capstones and repair former mortared joints to remove unsightly repairs and to repoint as necessary

Repoint face of wall for length of wall within Alternate A limits



Reset capstones and repair former mortared joints to remove unsightly repairs and to repoint as necessary



Section of wall that is listing and requires rebuilding and resetting of capstones



Reset capstones and wall stones to make a consistent curve and smooth transition at the tangent of the straight section of wall and the curve; rejoin vertical wall section



Illustration of misaligned capstone and protruding wall below - restructure to make a smooth transition from curve to straight wall as best as possible using existing capstones



ILLUSTRATION OF STANDARD OF JOINT TO STRIVE AND REPLICATE REALIZING ALL STONE SURFACES ARE NOT REGULAR SHPAE

OWNERSHIP OF DOCUMENTS NOTICE

DRAWINGS AND SPECIFICATIONS, as instruments of service, are the exclusive property of this architect whether the project for which they were prepared is executed and constructed or not. These documents are not to be reproduced in any form and they are not to be used by the project owner nor any other entity on any other projects or for any extensions or additions or alterations to the original project except by written authorization and permission from and agreement with this architect.

**PHASE II WORK
 ALTERNATE 1**

**COMPLETED WORK
 N.I.C.**

No.	Description	Date
1	Designation Scope of Wk	9-17-14

Revisions

Sheet Title:
**MILL STREET
 ENLARGED PLAN**

Issue Date: 04/04/11
 Project No. 1122
 Drawn By: DD
 Checked By: RSH

Printed on: 9/22/2014 3:56:51 PM

A103