


TOWN OF MONSON:  
**HILLSIDE CEMETERY STONE WALL REPAIRS Phase II**  
 HILLSIDE CEMETERY MAIN STREET MONSON, MA



3 Converse Street Palmer, MA 01069  
 413-283-2553 fax 413-289-8993  
 e-mail: admin@architectural-insights.com

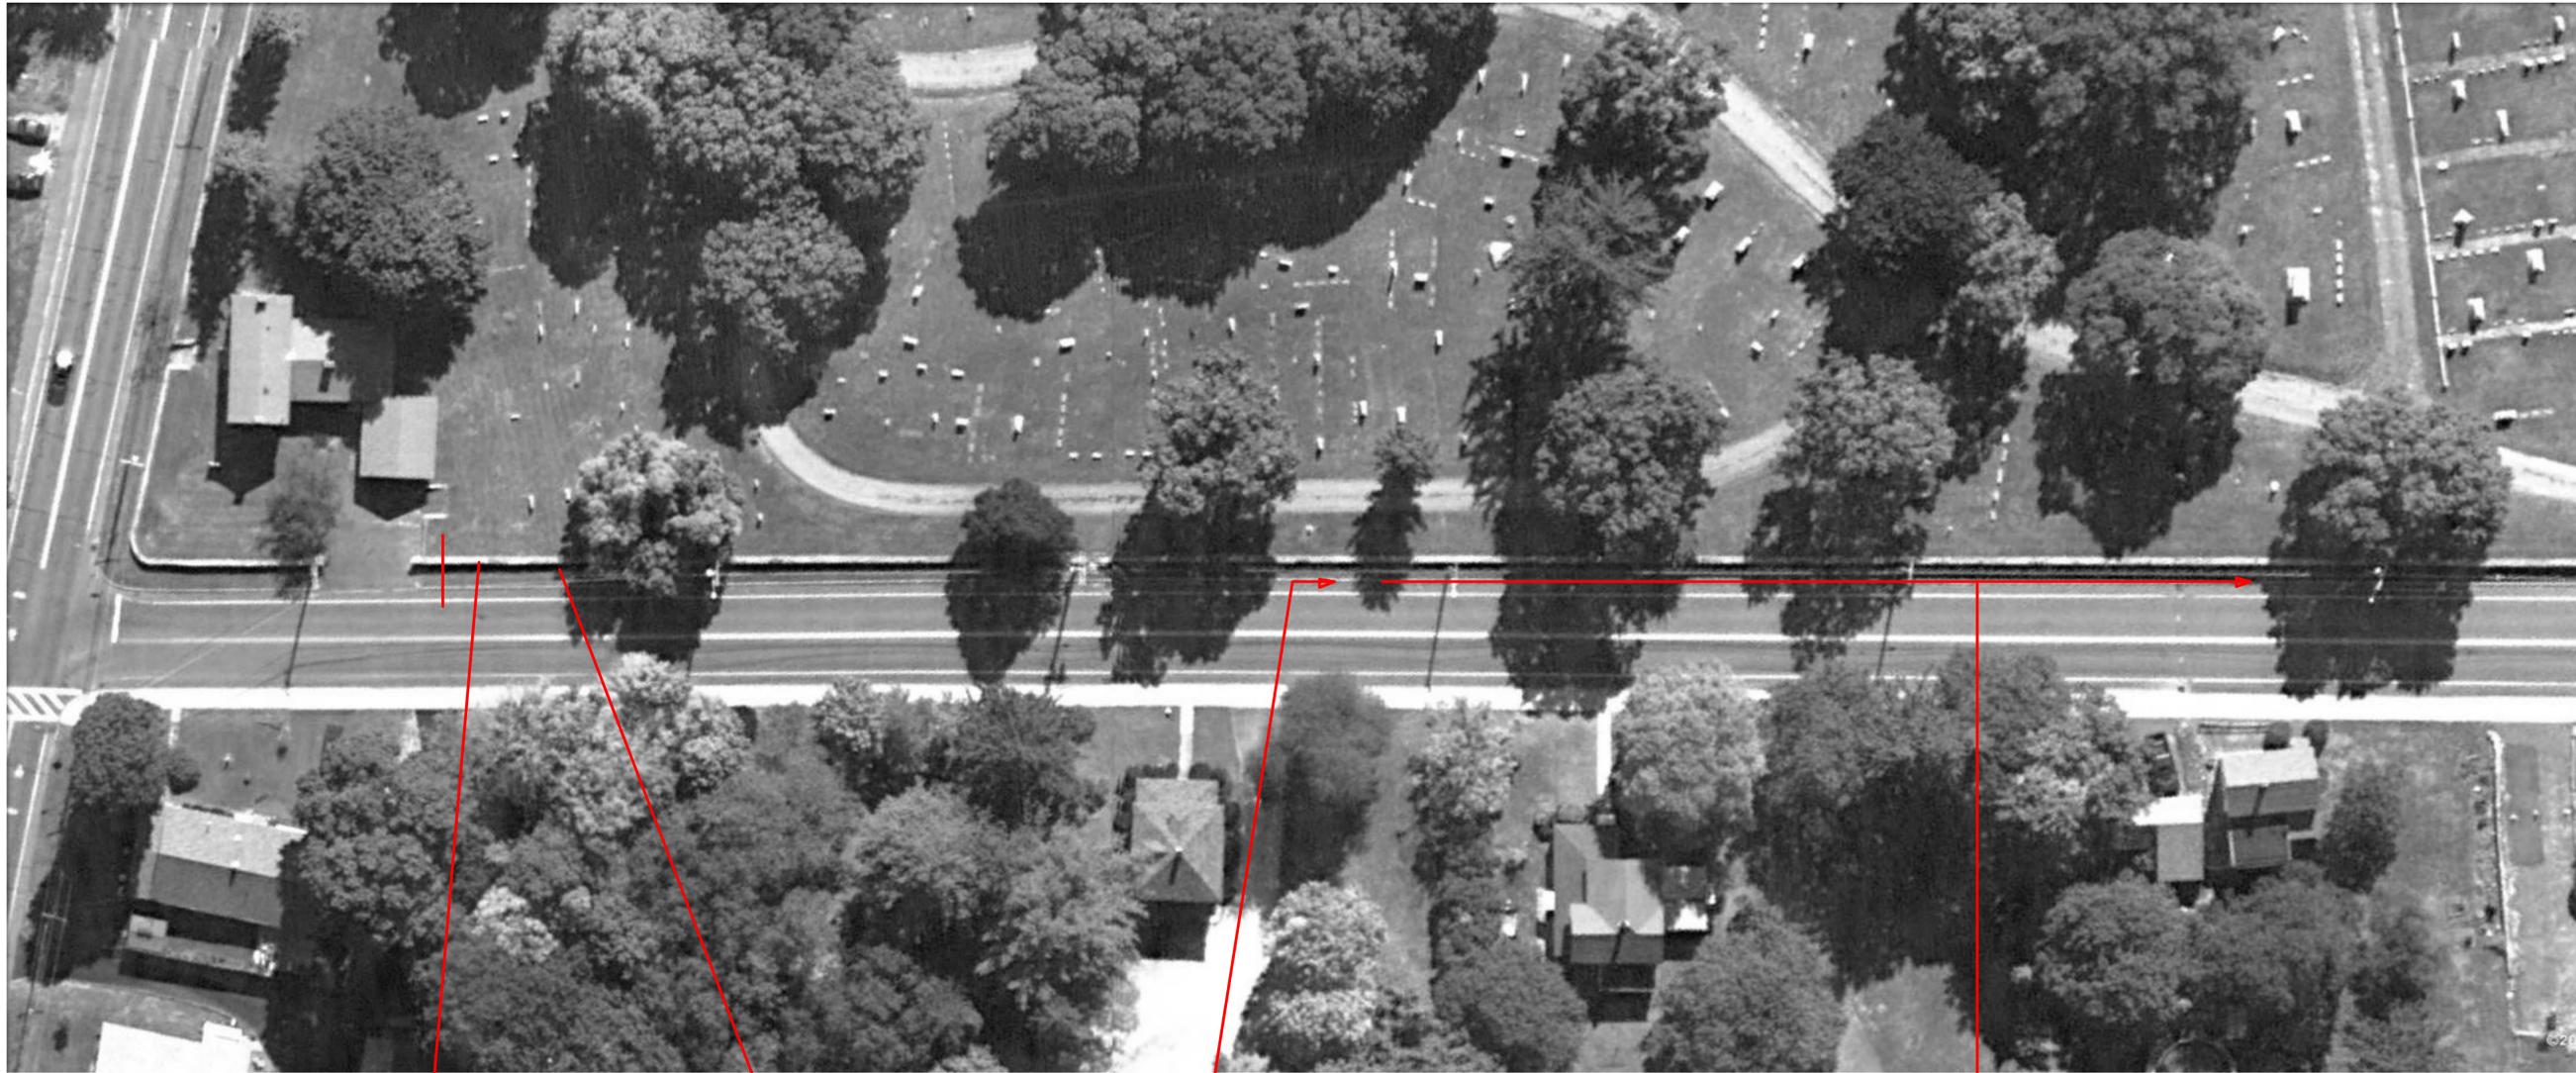

Reset capstones and repair former mortared joints to remove unsightly repairs and to repoint as necessary; remove all loose mortar

Repoint face of wall; remove all loose mortar prior to repointing; Both faces of exposed wall above grade where applicable.



Reset capstones if required - remove all loose mortar prior to repointing



Reset capstones and repair former mortared joints to remove unsightly repairs and to repoint as necessary; remove all loose mortar

Repoint face of wall; remove all loose mortar prior to repointing; Both faces of exposed wall above grade where applicable.

Reset capstones and repair former mortared joints to remove unsightly repairs and to repoint as necessary; remove all loose mortar

Repoint face of wall; remove all loose mortar prior to repointing; Both faces of exposed wall above grade where applicable.

**OWNERSHIP OF DOCUMENTS NOTICE**

DRAWINGS AND SPECIFICATIONS, as instruments of service, are the exclusive property of this architect whether the project for which they were prepared is executed and constructed or not. These documents are not to be reproduced in any form and they are not to be used by the project owner nor any other entity on any other projects or for any extensions or additions or alterations to the original project except by written authorization and permission from and agreement with this architect.

No.	Description	Date
Revisions		

Sheet Title:  
**THOMPSON ST  
 ENLARGED  
 LOWER SECTION  
 PLAN**

Printed on: 9/22/2014 3:56:52 PM

Issue Date:  
 09-17-2014  
 Project No.  
 1122  
 Drawn By:  
 RSH  
 Checked By:  
 RSH

**A104**